

REVISIONS	
REV.#	DESCRIPTION

REV.#	DESCRIPTION	DATE

GENERAL NOTES

1. INSTALLATION: BOLT OR WELD-IN.
2. BUILD TO SPIGOT.
3. WEATHER TIGHT CONSTRUCTION.
4. GLASS SHALL BE 1/4" CLEAR TEMPERED.
5. FINISH: BARE METAL (169LBS.)
6. FINISH: BARE METAL (169LBS.)
7. FOR ADDITIONAL INFORMATION CONTACT YOUR SALES REPRESENTATIVE OR PROJECT MANAGER.

CUSTOMER APPROVAL

BY SIGNING THIS PERSONAL TO ACCEPT AND AGREE TO THE SPECIFICATIONS AND DIMENSIONS OF THIS DRAWING, THE CLIENT HEREBY ACCEPTS AND AGREES TO THE TERMS AND CONDITIONS OF THE WARRANTY AND RELEASE OF LIABILITY. THE CLIENT'S SIGNATURE AND DATE MUST BE OBTAINED PRIOR TO THE START OF FABRICATION. ANY CHANGES TO THIS DRAWING MUST BE APPROVED BY THE CLIENT PRIOR TO FABRICATION. THE CLIENT'S SIGNATURE AND DATE MUST BE OBTAINED PRIOR TO THE START OF FABRICATION.


DATE	

UNLESS OTHERWISE SPECIFIED, DIMENSIONS ARE IN MILLIMETERS. TOLERANCES FOR ROUGH AND CLEAR OPENINGS ARE ±.30mm (.012"). ALL OTHERS ARE:	
METRIC	
X	.XX
.X	.25
.XX	.50
.XXX	.75
.XXXX	1.00
.XXXXX	1.50
.XXXXXX	2.00
IMPERIAL	
X	.001
.X	.002
.XX	.003
.XXX	.005
.XXXX	.007
.XXXXX	.010
.XXXXXX	.015
.XXXXXX	.020



Copyright 2015 Advantec Global Innovations. All Rights Reserved. This drawing is the property of Advantec Global Innovations and is not to be distributed, copied, or used in any way without the written permission of Advantec Global Innovations. All other rights reserved.

PROJECT TITLE	
WEATHERTIGHT DUTCH DOOR	
DWG TITLE	
MODEL 30" X 72" LH	
QTY	
1	
SHEET	
1:20	DATE
1:20	CHECKED
1:20	DATE
SIZE	
B	
SHEET	
1	REV
1	3
1	26

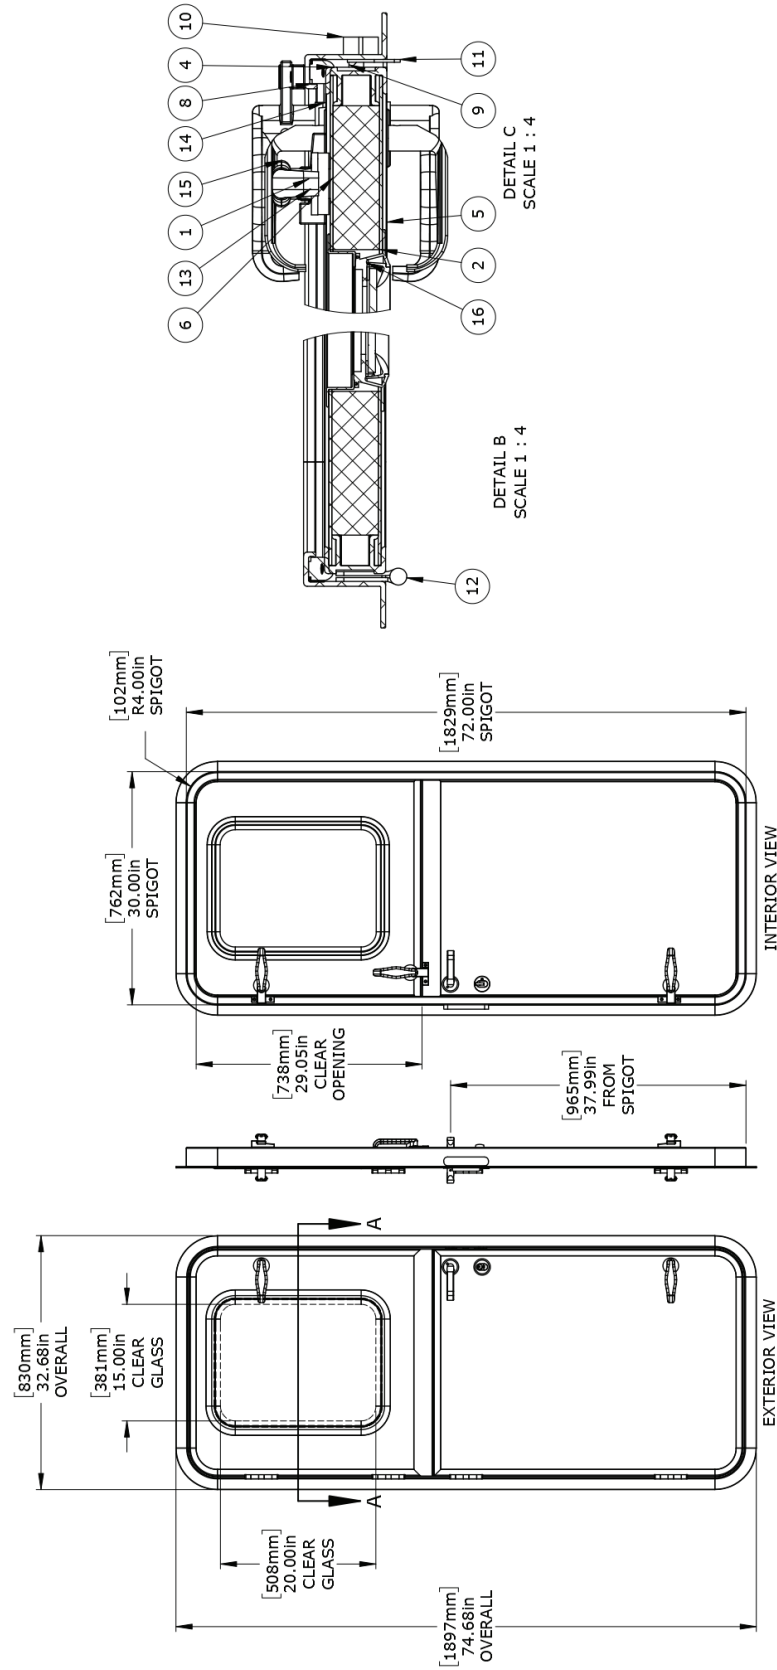

ITEM NO.	PART NUMBER	DESCRIPTION	QTY.
1	D11436	MAIN FRAME	1
2	D11354	TOP SKIN	2
3	D11354	BOTTOM SKIN	2
4	D11435	UPPER PANEL EDGE	1
5	D11435	LOWER PANEL EDGE	1
6	D11481	1-1/2" POLYSTYRENE-TOP	1
7	D11481	1-1/2" POLYSTYRENE-BOTTOM	1
8	D10847	GASKET	1
9	D11234	TRIOVING 5312	1
10	D12015	DEADBOLT RECESS	1
11	D10293	500 STRIKER PLATE	1
12	D10480	4 X 4 SLOTTED HINGE	4
13	D11129	DOG WEDGE	3
14	D11252	DOG, HANDLE, NYLON, SET, 250	2
15	D11270	Nylon 250 Dutch Blind Dog Set - LH	1
16	D5 Window	WINDOW	1

